



1 CROSS SECTION AT STRUCTURAL GIRT

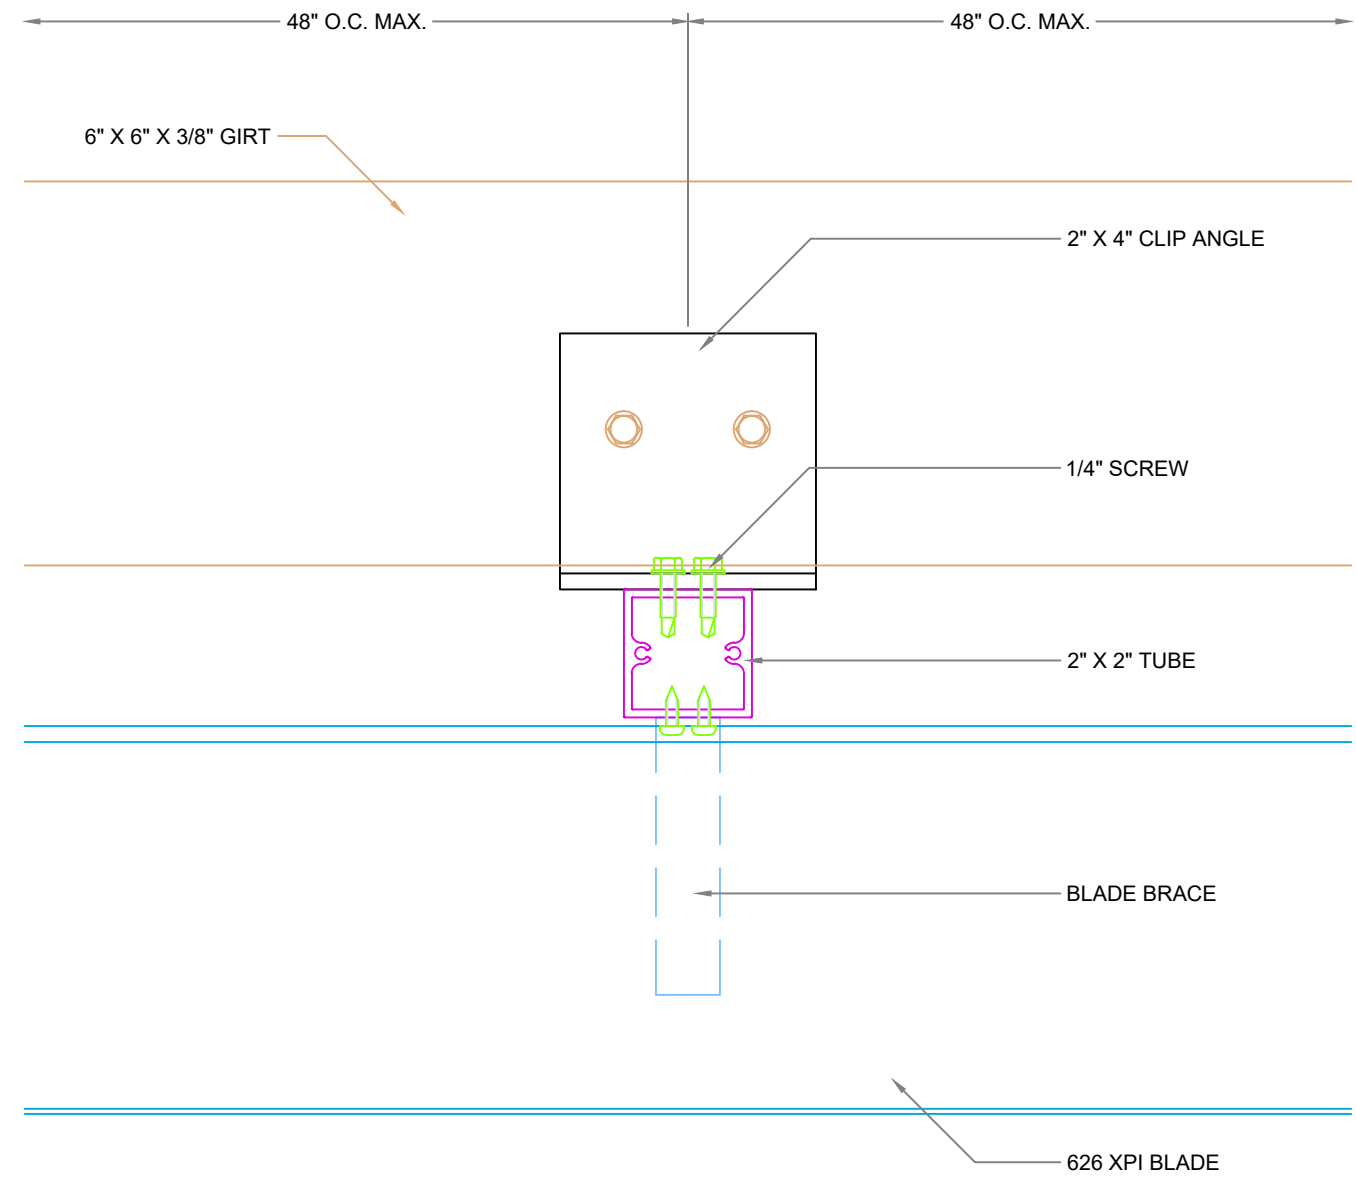


2 PLAN VIEW AT TYPICAL BLADE SUPPORT

Order/Quote Num: Q113660
Date: 01/04/2021
Drawn By: DG
Scale: 1:3
Sheet 1 OF 2



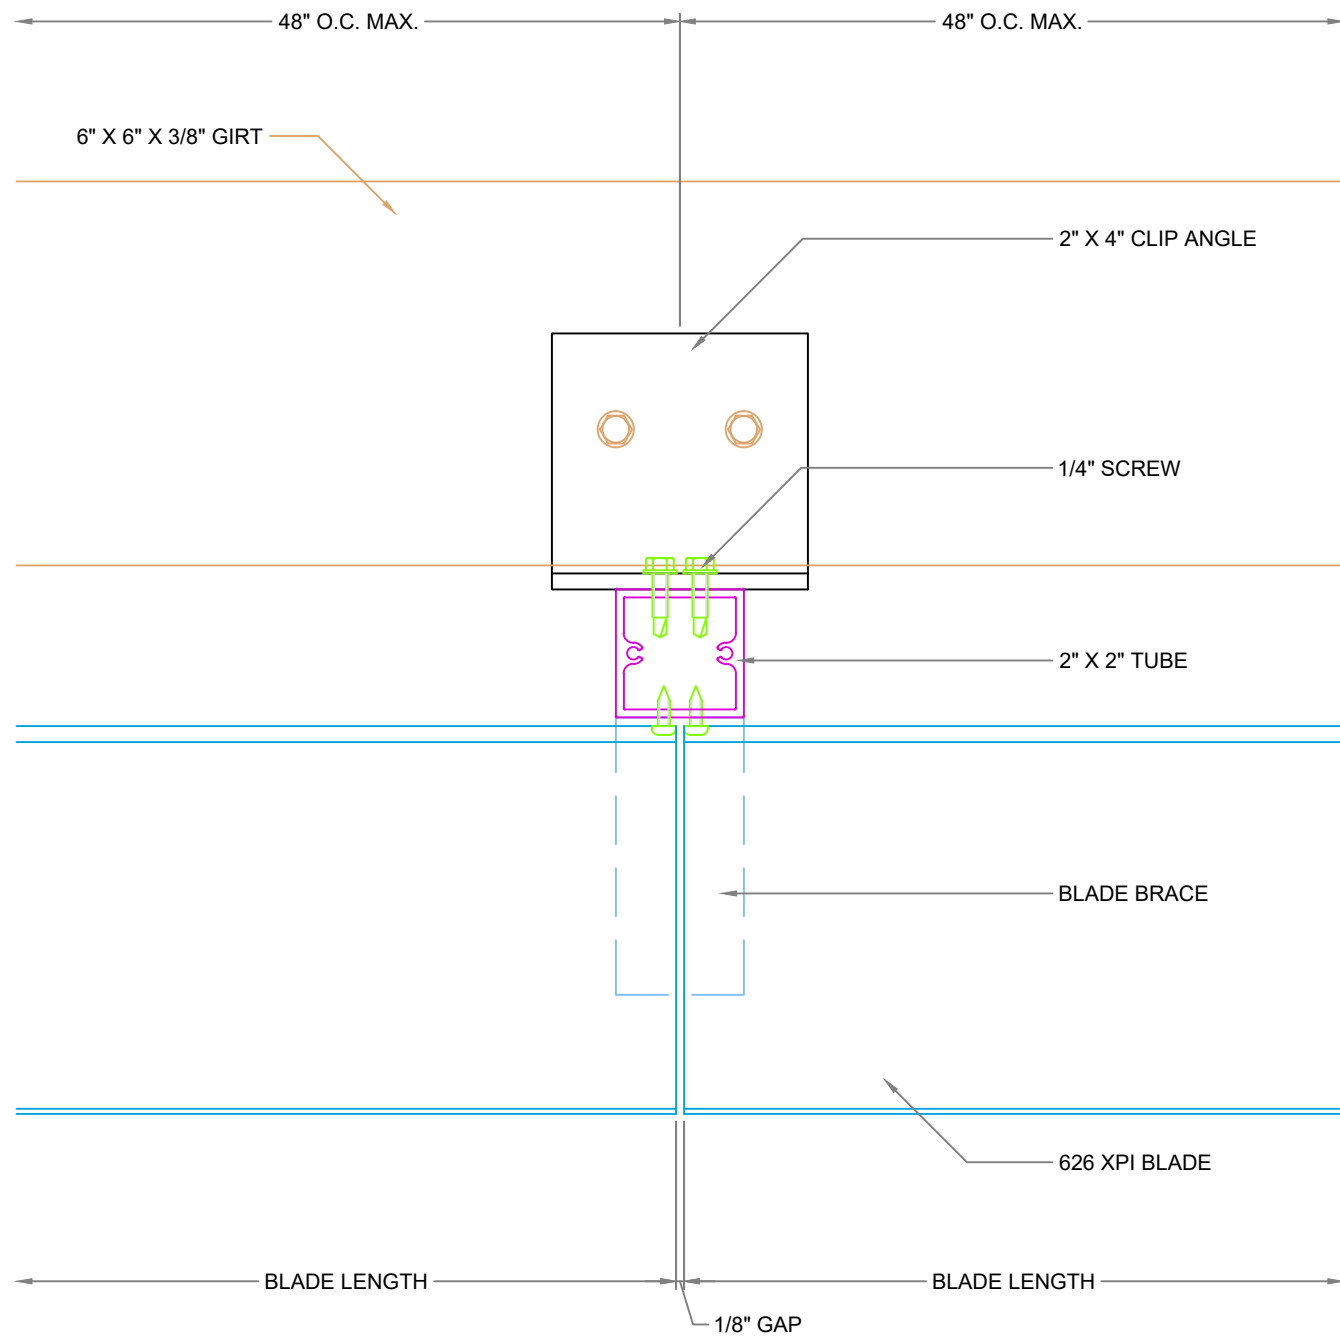

1 PLAN VIEW AT BLADE SPLICE

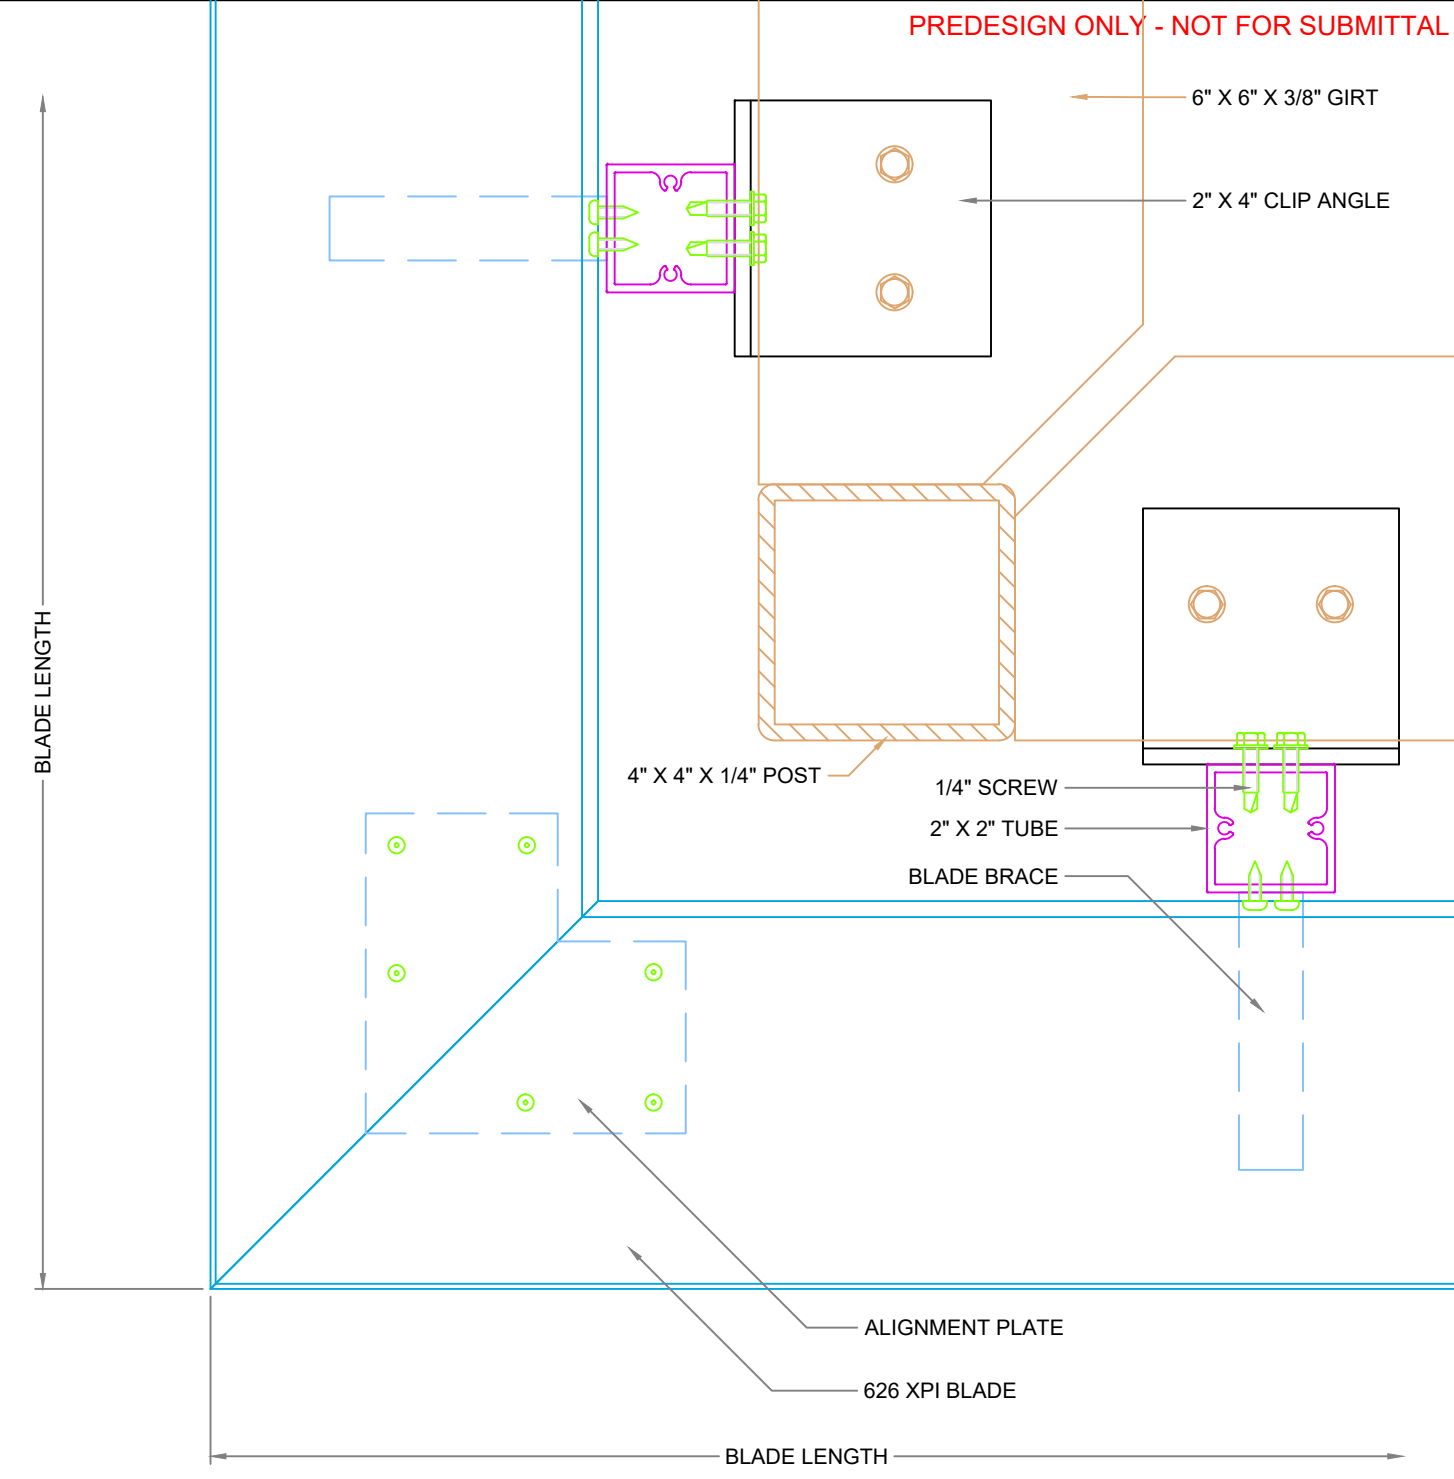

2 PLAN VIEW AT OUTSIDE CORNER

Order/Quote Num: Q113660
Date: 01/04/2021
Drawn By: DG
Scale: 1:3
Sheet 2 OF 2

